



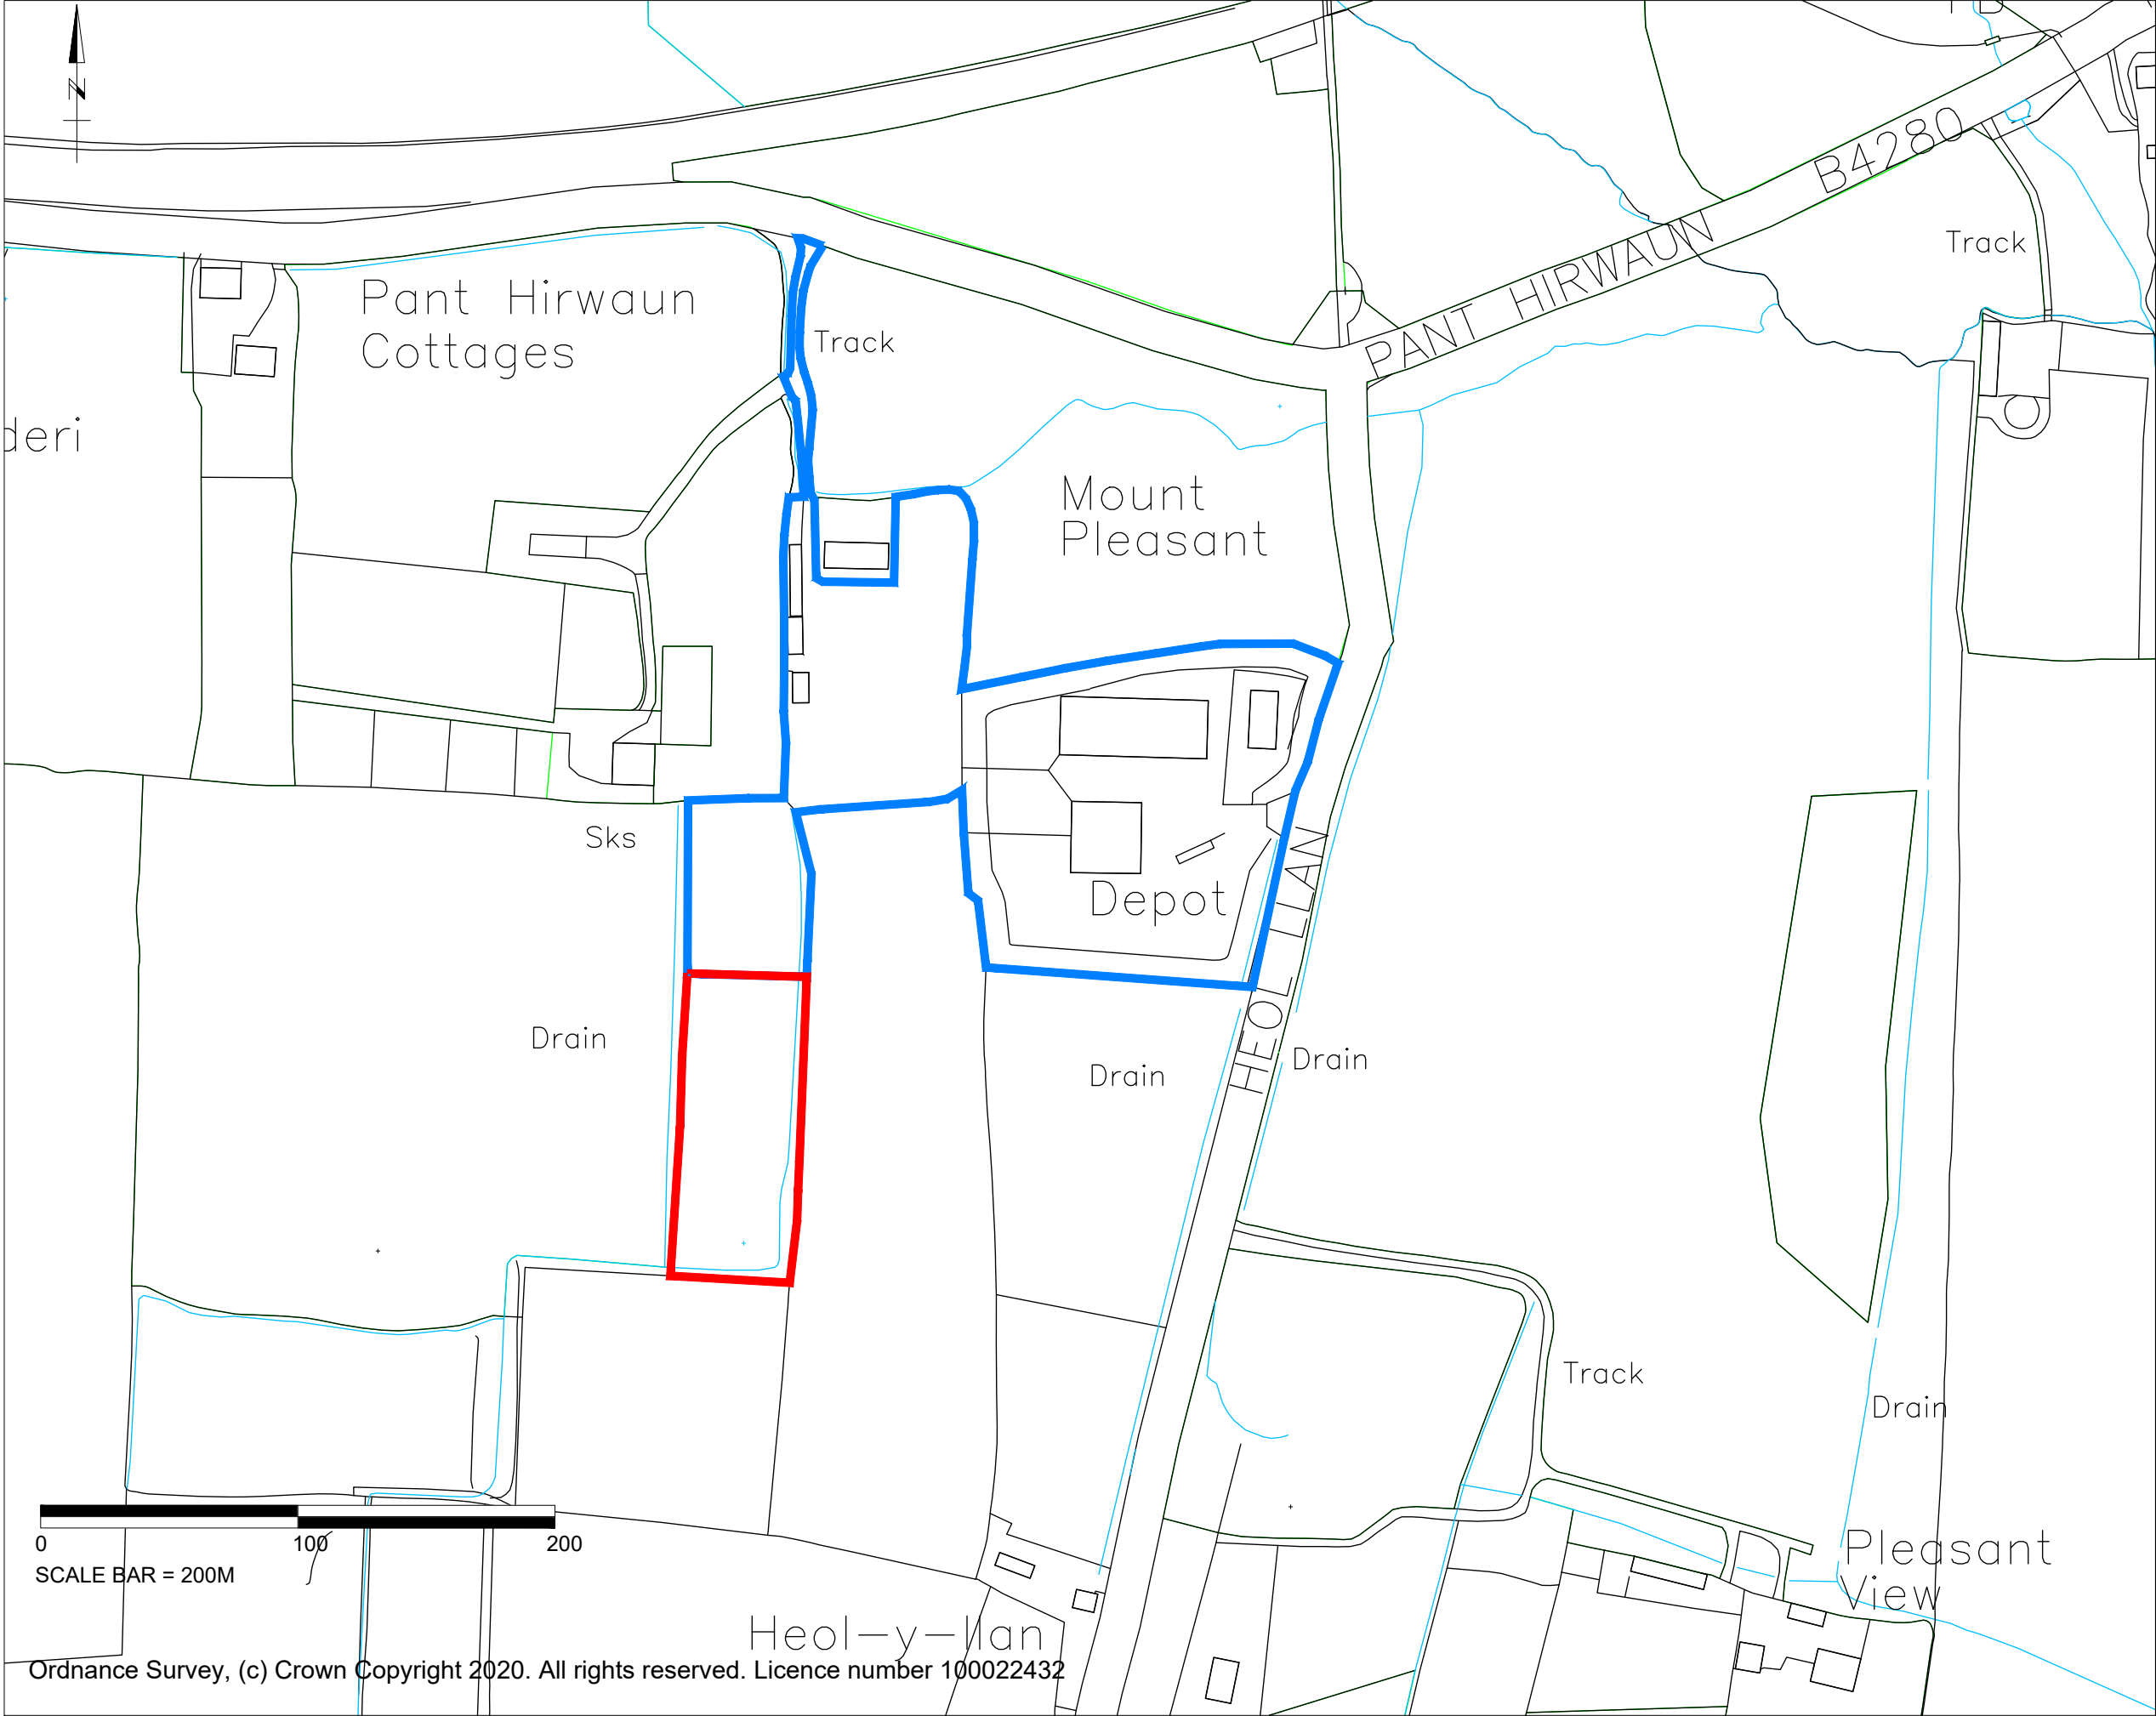

©Alan Wade Site Engineering Ltd.  
Notes:  
1.This drawing should only be used for its original intended purpose.  
2.Dimensions in metres unless otherwise stated.  
3.Grid lines drawn at 100m intervals.

Application boundary  
Other land in applicant's control

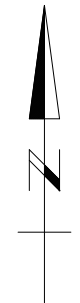

| Revision   | Comment       | Date |
|---|---------------|------|
| <div> <b>South West Wood Products Ltd</b><br/>Unit A4 Pacific Road, Compass Business Park, Cardiff CF24 5HL</div> |               |      |
| Project<br>EXTENSION TO RECYCLING OPERATIONS<br>LOCKS YARD COMPLEX<br>CF35 6BU   |               |      |
| Drawing Title<br>LOCATION PLAN   |               |      |
| Drawn Date<br>31/05/20   | Surveyed Date |      |
| Scale<br>1:2500   | (AT A3)       |      |
| Drawing Number<br>LMM/040/01   | Rev<br>-      |      |